


Zentralgebäude KG 891.06 m ³ 278.45 m ²	Rampe KG 321.46 m ³ 110.85 m ²	Parkdeck EG 2206.43 m ³ 723.42 m ²	KG+TIEFGARAGE
------------------------------------------------------------------------	---------------------------------------------------------------	-------------------------------------------------------------------	---------------

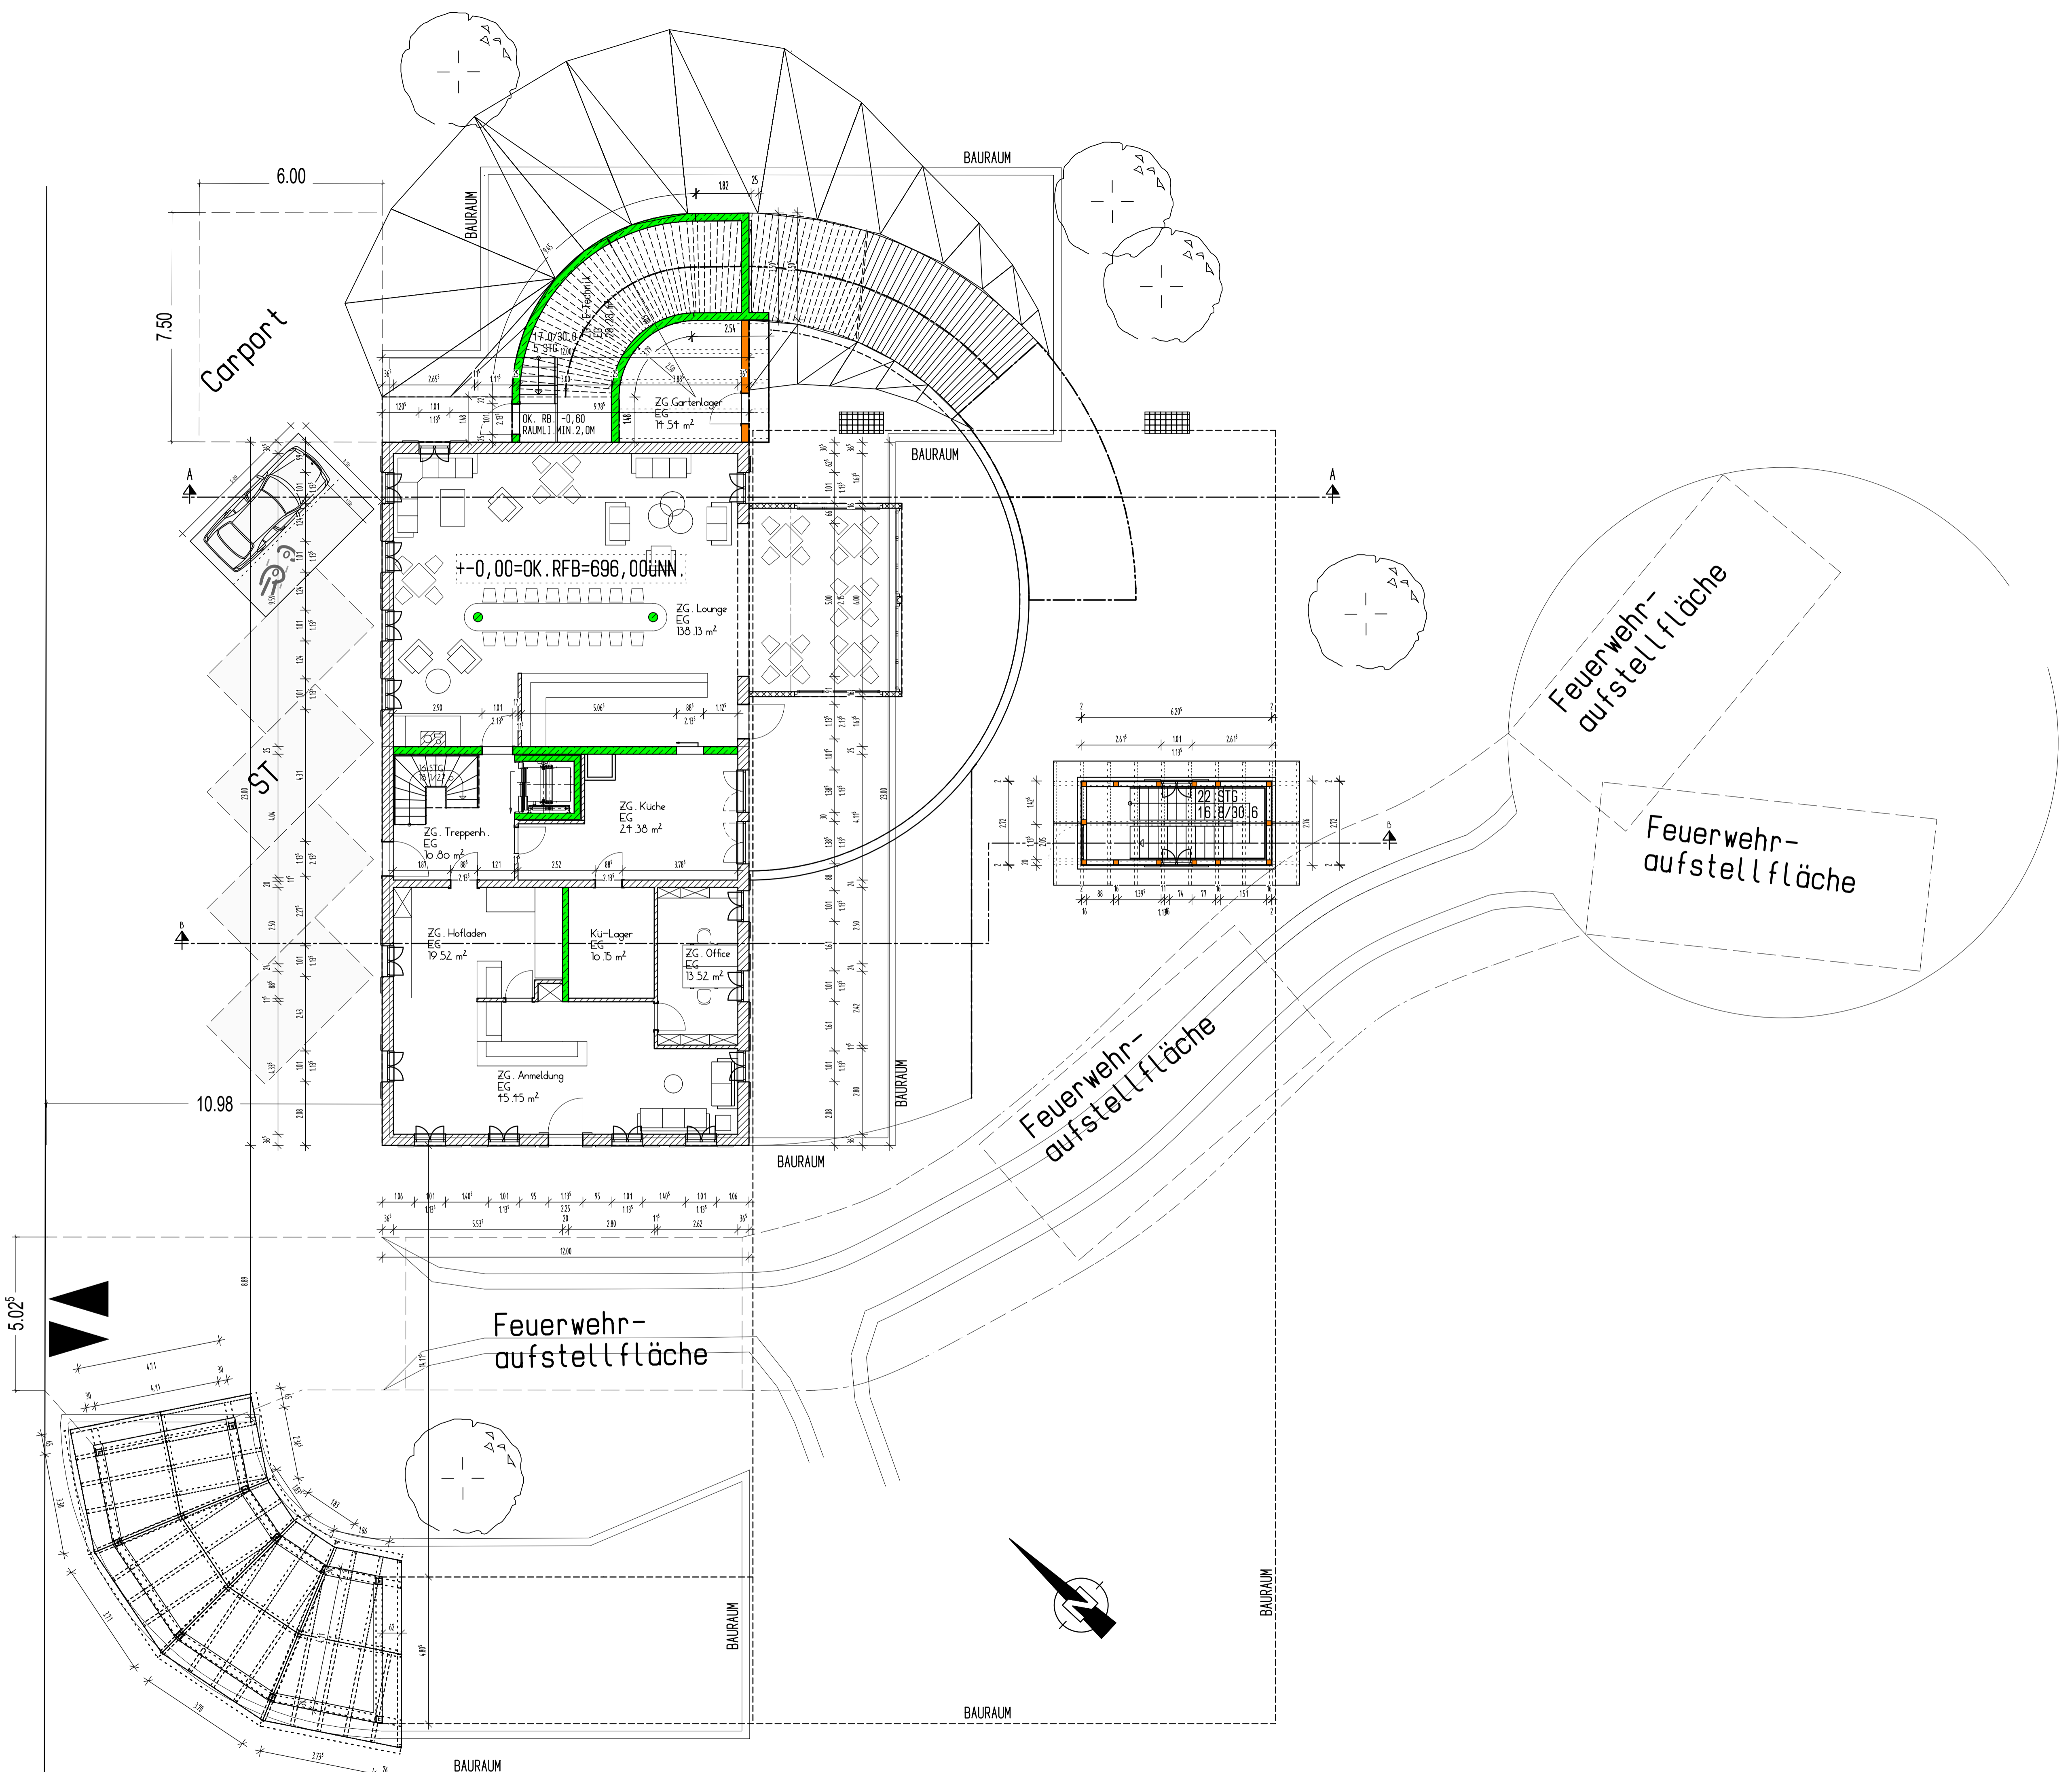

Rampe EG 144.50 m ³ 52.66 m ²	Zentralgebäude EG 999.70 m ³ 307.60 m ²	Zentralg. Gartenlager EG 48.73 m ³ 15.58 m ²	Zentralg. E-Technik EG 104.08 m ³ 34.69 m ²	TGA-Außentreppe EG 54.20 m ³ 19.45 m ²	ERDGESCHOSS
--------------------------------------------------------------	------------------------------------------------------------------------	-----------------------------------------------------------------------------	----------------------------------------------------------------------------	-----------------------------------------------------------------------	-------------